



N 1,222,044
E 1,037,300

N 1,222,044
E 1,040,300

N 1,220,044
E 1,037,300

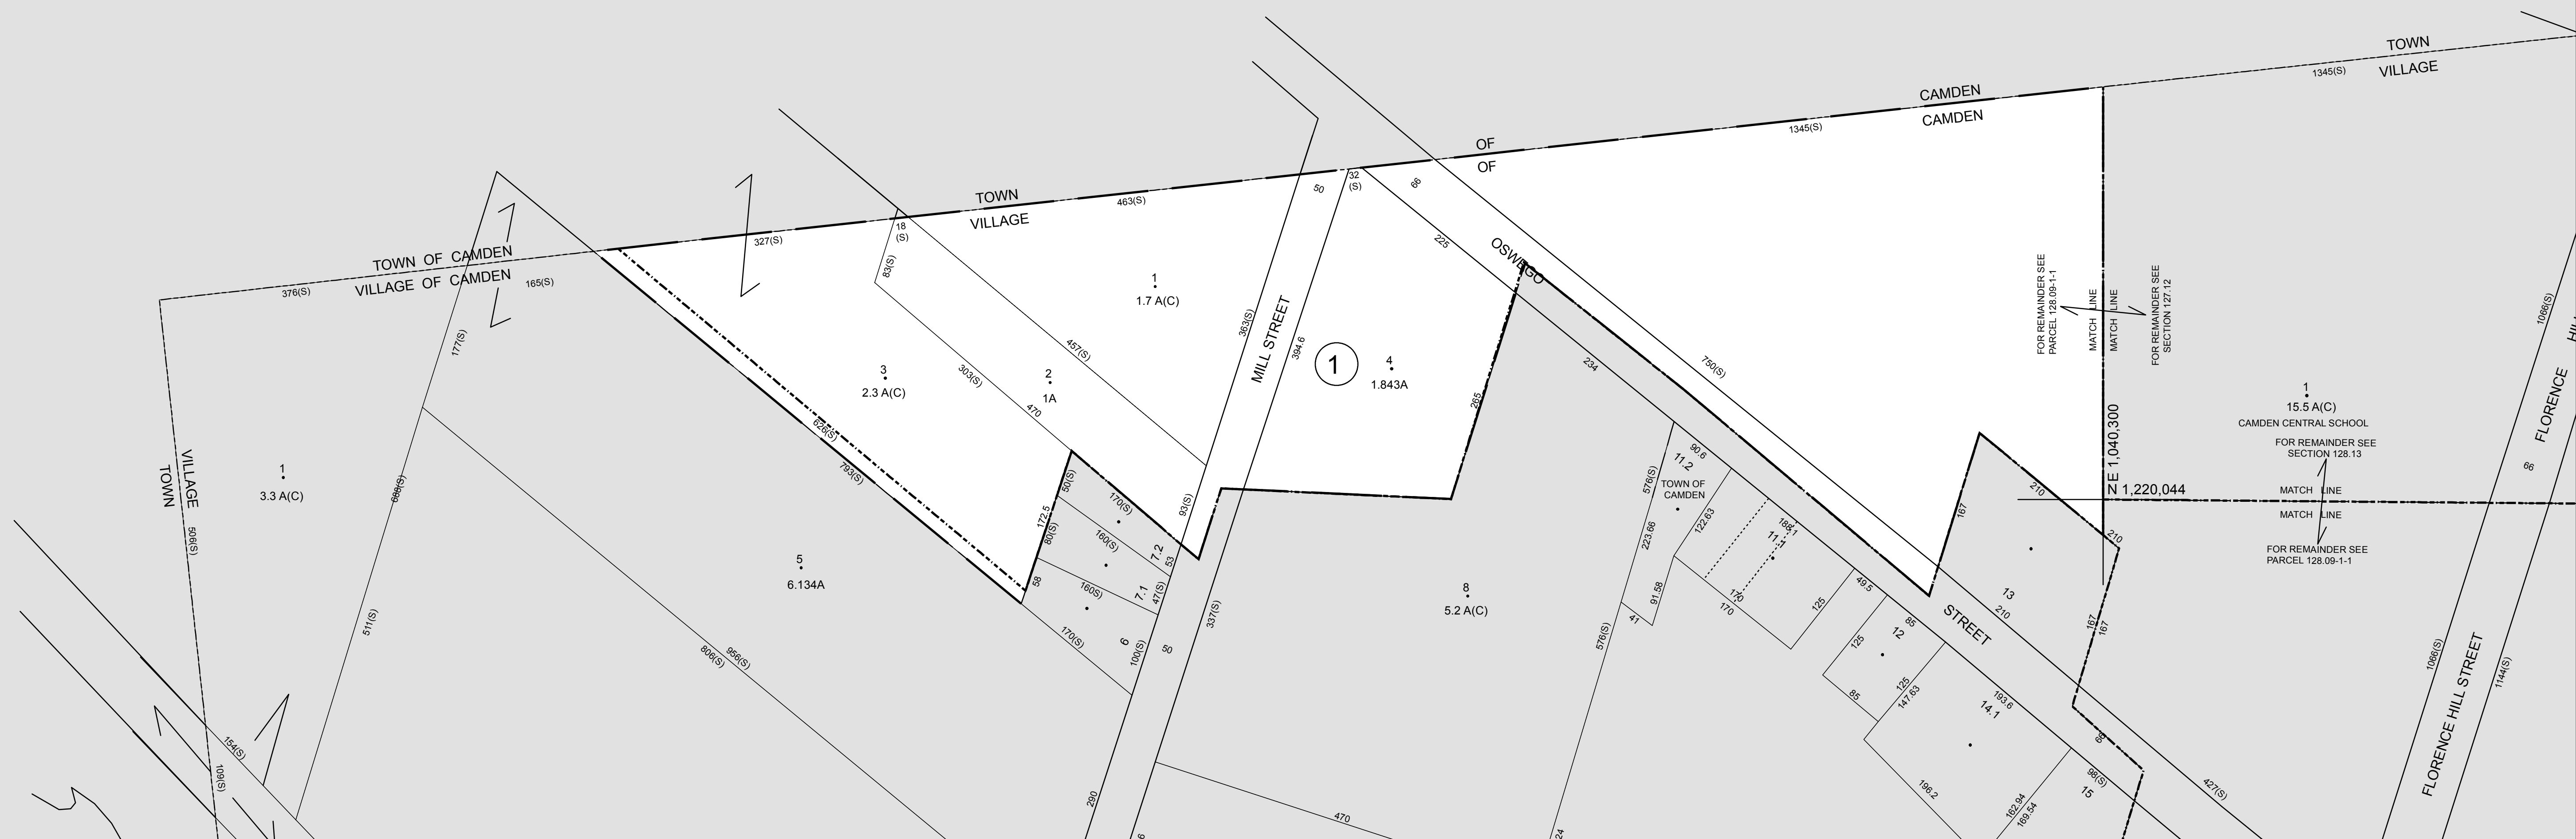


PREPARED BY
LiRo GIS and Survey, P.C.
A LiRo Group Company

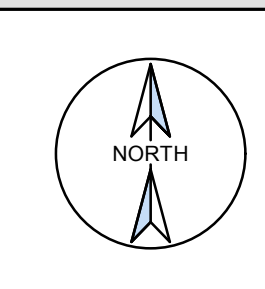

NOTES
THIS MAP WAS PREPARED FOR TAX PURPOSES ONLY
AND IS NOT TO BE REPRODUCED OR USED
FOR SURVEYING OR CONVEYANCING.

Printed: 11/28/2018

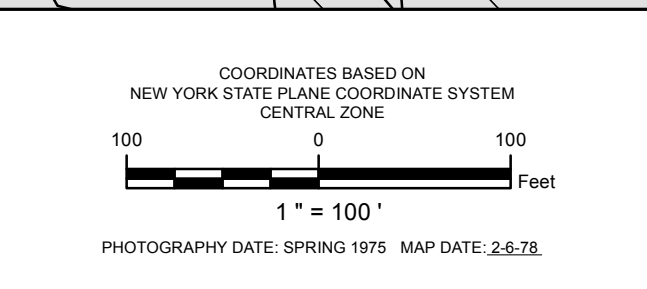

REVISION TABLE

DATE	MADE BY	CHANGES OR ADDITIONS
8/22/2005	C.R.B.	Map Update
9-25-06	J.F.K.	MAP UPDATE
11/26/2007	C.K.B.	Map Update
4/12/2013	C.K.B.	Map Update

SPECIAL DISTRICTS

SCHOOL: CAMDEN CENTRAL	SEWER:
SCHOOL DISTRICT	
FIRE: CAMDEN FIRE PROTECTION	
DISTRICT	
WATER:	

LEGEND

PROPERTY LINE	RAILROAD	DENOTES COMMON OWNER
RIGHT OF WAY LINE	ORIGINAL LOT LINE	SEWER DISTRICT LINE
CORPORATION LINE	BLOCK LIMIT	GREAT LOT NUMBER
TOWN LINE	SCHOOL DISTRICT LINE	DEED LOT NUMBER
COUNTY LINE	WATER DISTRICT LINE	ORIGINAL BLOCK NUMBER
STREAM	FIRE DISTRICT LINE	TAX MAP BLOCK NUMBER

TAX MAP PARCEL NUMBER	89.10-1.5
CALCULATED ACREAGE	9.5A(C)
DEED ACREAGE	9.5A
SCALED DIMENSION	150 (S)
DEED DIMENSION	150
COORDINATE LOCATOR	

SHEET INDEX

127.09	128.09
127.16	128.13



TAX MAP
VILLAGE OF CAMDEN
ONEIDA COUNTY
NEW YORK

127.12