


N 1,222,044

E 1,040,300


N 1,222,044

E 1,043,300

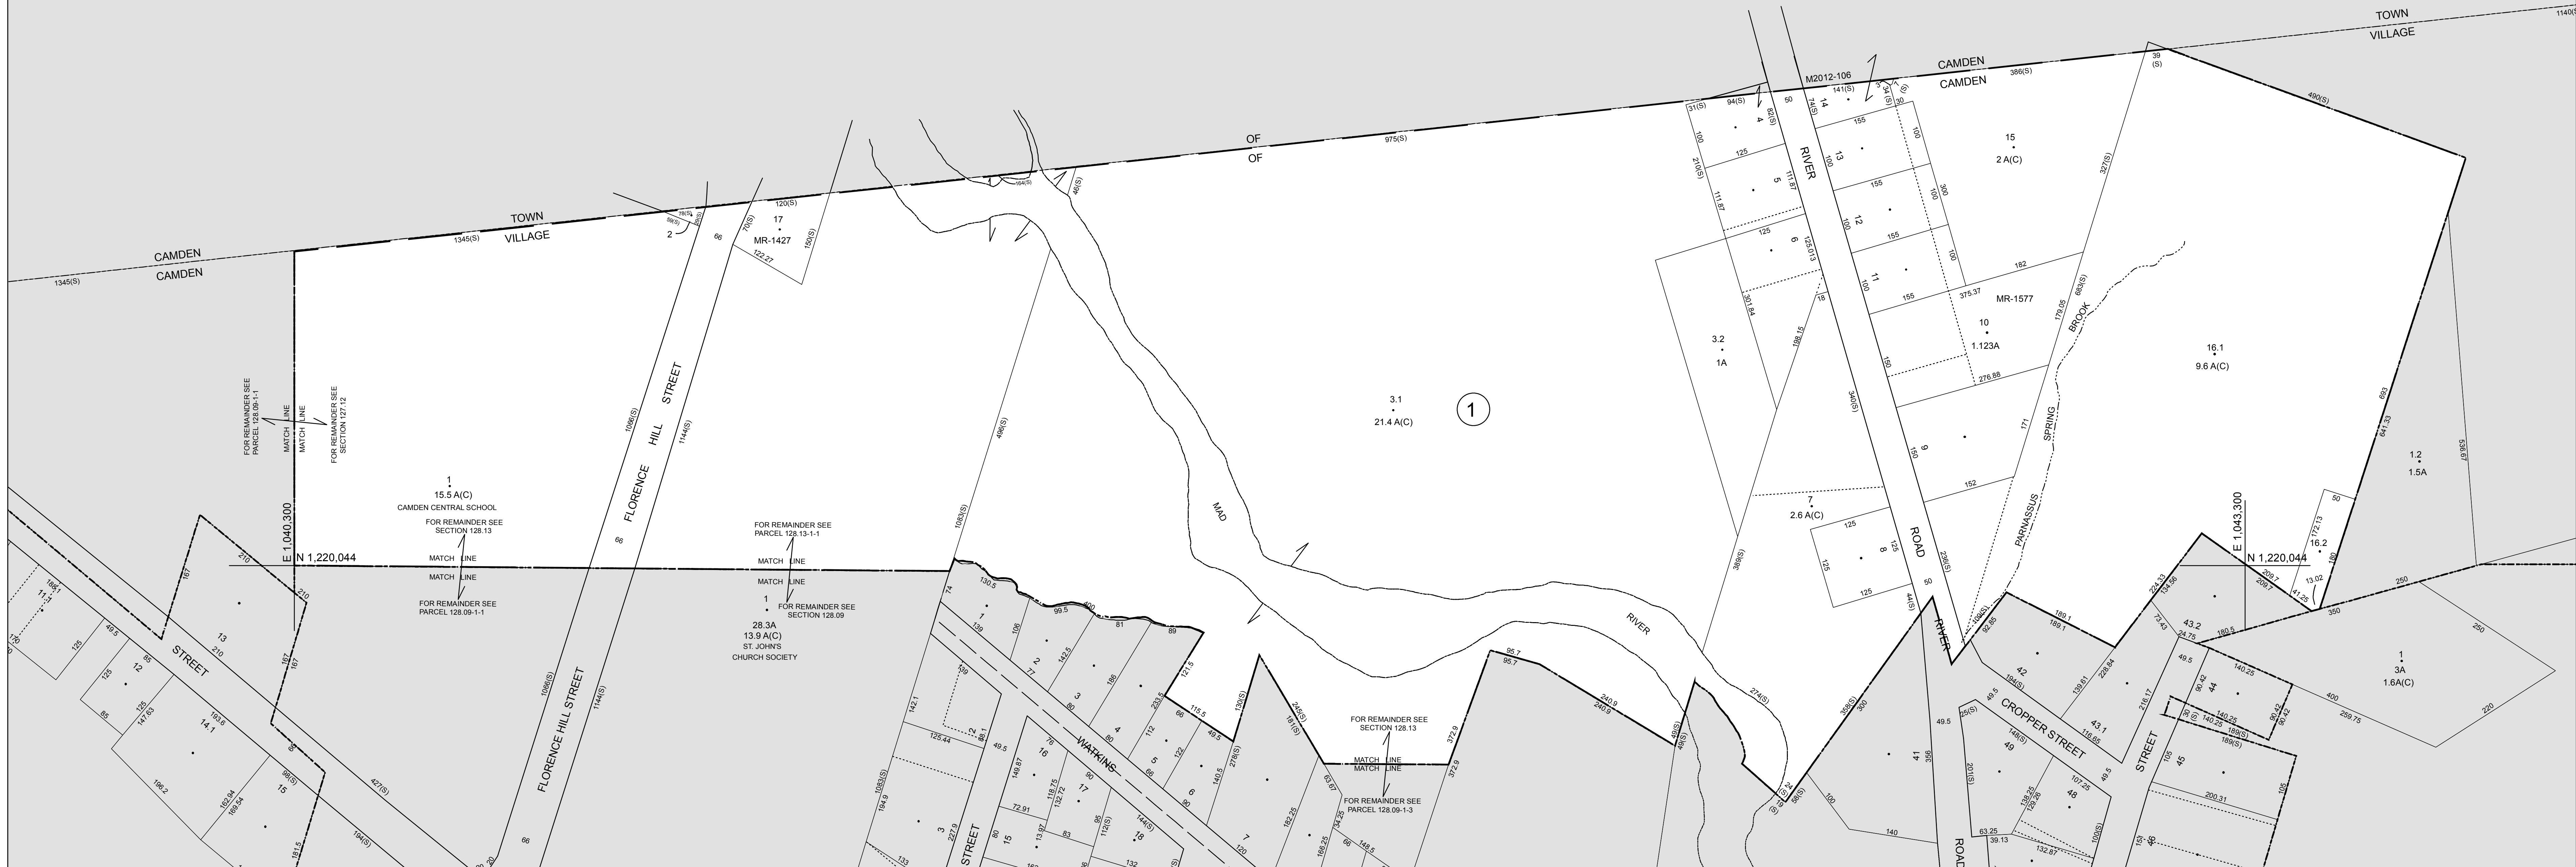

PREPARED BY


LiRo GIS and Survey, P.C.
A LiRo Group Company

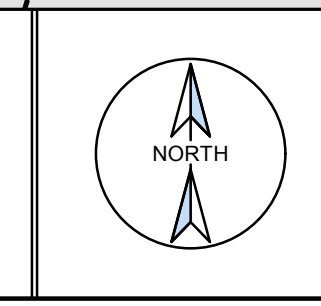

NOTES

THIS MAP WAS PREPARED FOR TAX PURPOSES ONLY AND IS NOT TO BE REPRODUCED OR USED FOR SURVEYING OR CONVEYANCING.

Printed: 11/28/2018

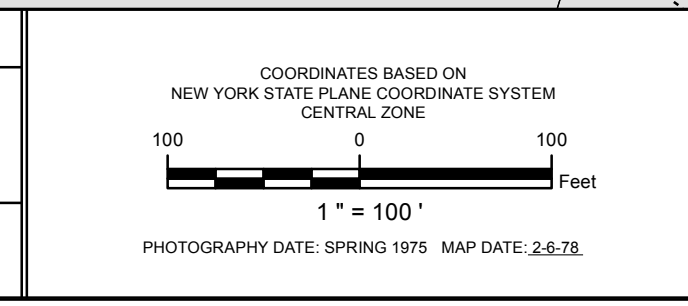

REVISION TABLE

DATE	MADE BY	CHANGES OR ADDITIONS
8/22/2005	C.K.B.	Map Update
11/26/2007	C.K.B.	Map Update
1-5-09	J.F.K.	MAP UPDATE
4/12/2013	C.K.B.	Map Update
11-10-15	J.F.K.	CHANGED 6.7

SPECIAL DISTRICTS

SCHOOL: CAMDEN CENTRAL	SEWER:
SCHOOL DISTRICT	
FIRE: CAMDEN FIRE PROTECTION	
DISTRICT	
WATER:	

LEGEND

PROPERTY LINE	RAILROAD	DENOTES COMMON OWNER
RIGHT OF WAY LINE	ORIGINAL LOT LINE	SEWER DISTRICT LINE
CORPORATION LINE	BLOCK LIMIT	GREAT LOT NUMBER
TOWN LINE	SCHOOL DISTRICT LINE	DEED LOT NUMBER
COUNTY LINE	WATER DISTRICT LINE	ORIGINAL BLOCK NUMBER
STREAM	FIRE DISTRICT LINE	TAX MAP BLOCK NUMBER

TAX MAP PARCEL NUMBER

89.10-1.5	89.10-1.5
9.5A(C)	9.5A(C)
150 (S)	150 (S)
150	150

SCALED DIMENSION

COORDINATE LOCATOR

SHEET INDEX

127.12	128.10
127.16	128.13
128.14	



TAX MAP
VILLAGE OF CAMDEN
ONEIDA COUNTY
NEW YORK

128.09